


DBILLING
c:\cadd\design\view\773191es.095
11/16/00
02:34:06
STARTING DATE: 02/25/00
DATE LAST REV.:
DRAWN BY: D. BILLINGSLEY
DRAFT, CHK, BY: J. JENKINS
ENGR, CHK, BY: J. JENKINS
INITIATOR: J. JENKINS
DWG. NO.: ...773191es.095
PROJ. MGR.: J. YACOB
PROJ. NO.: 773191

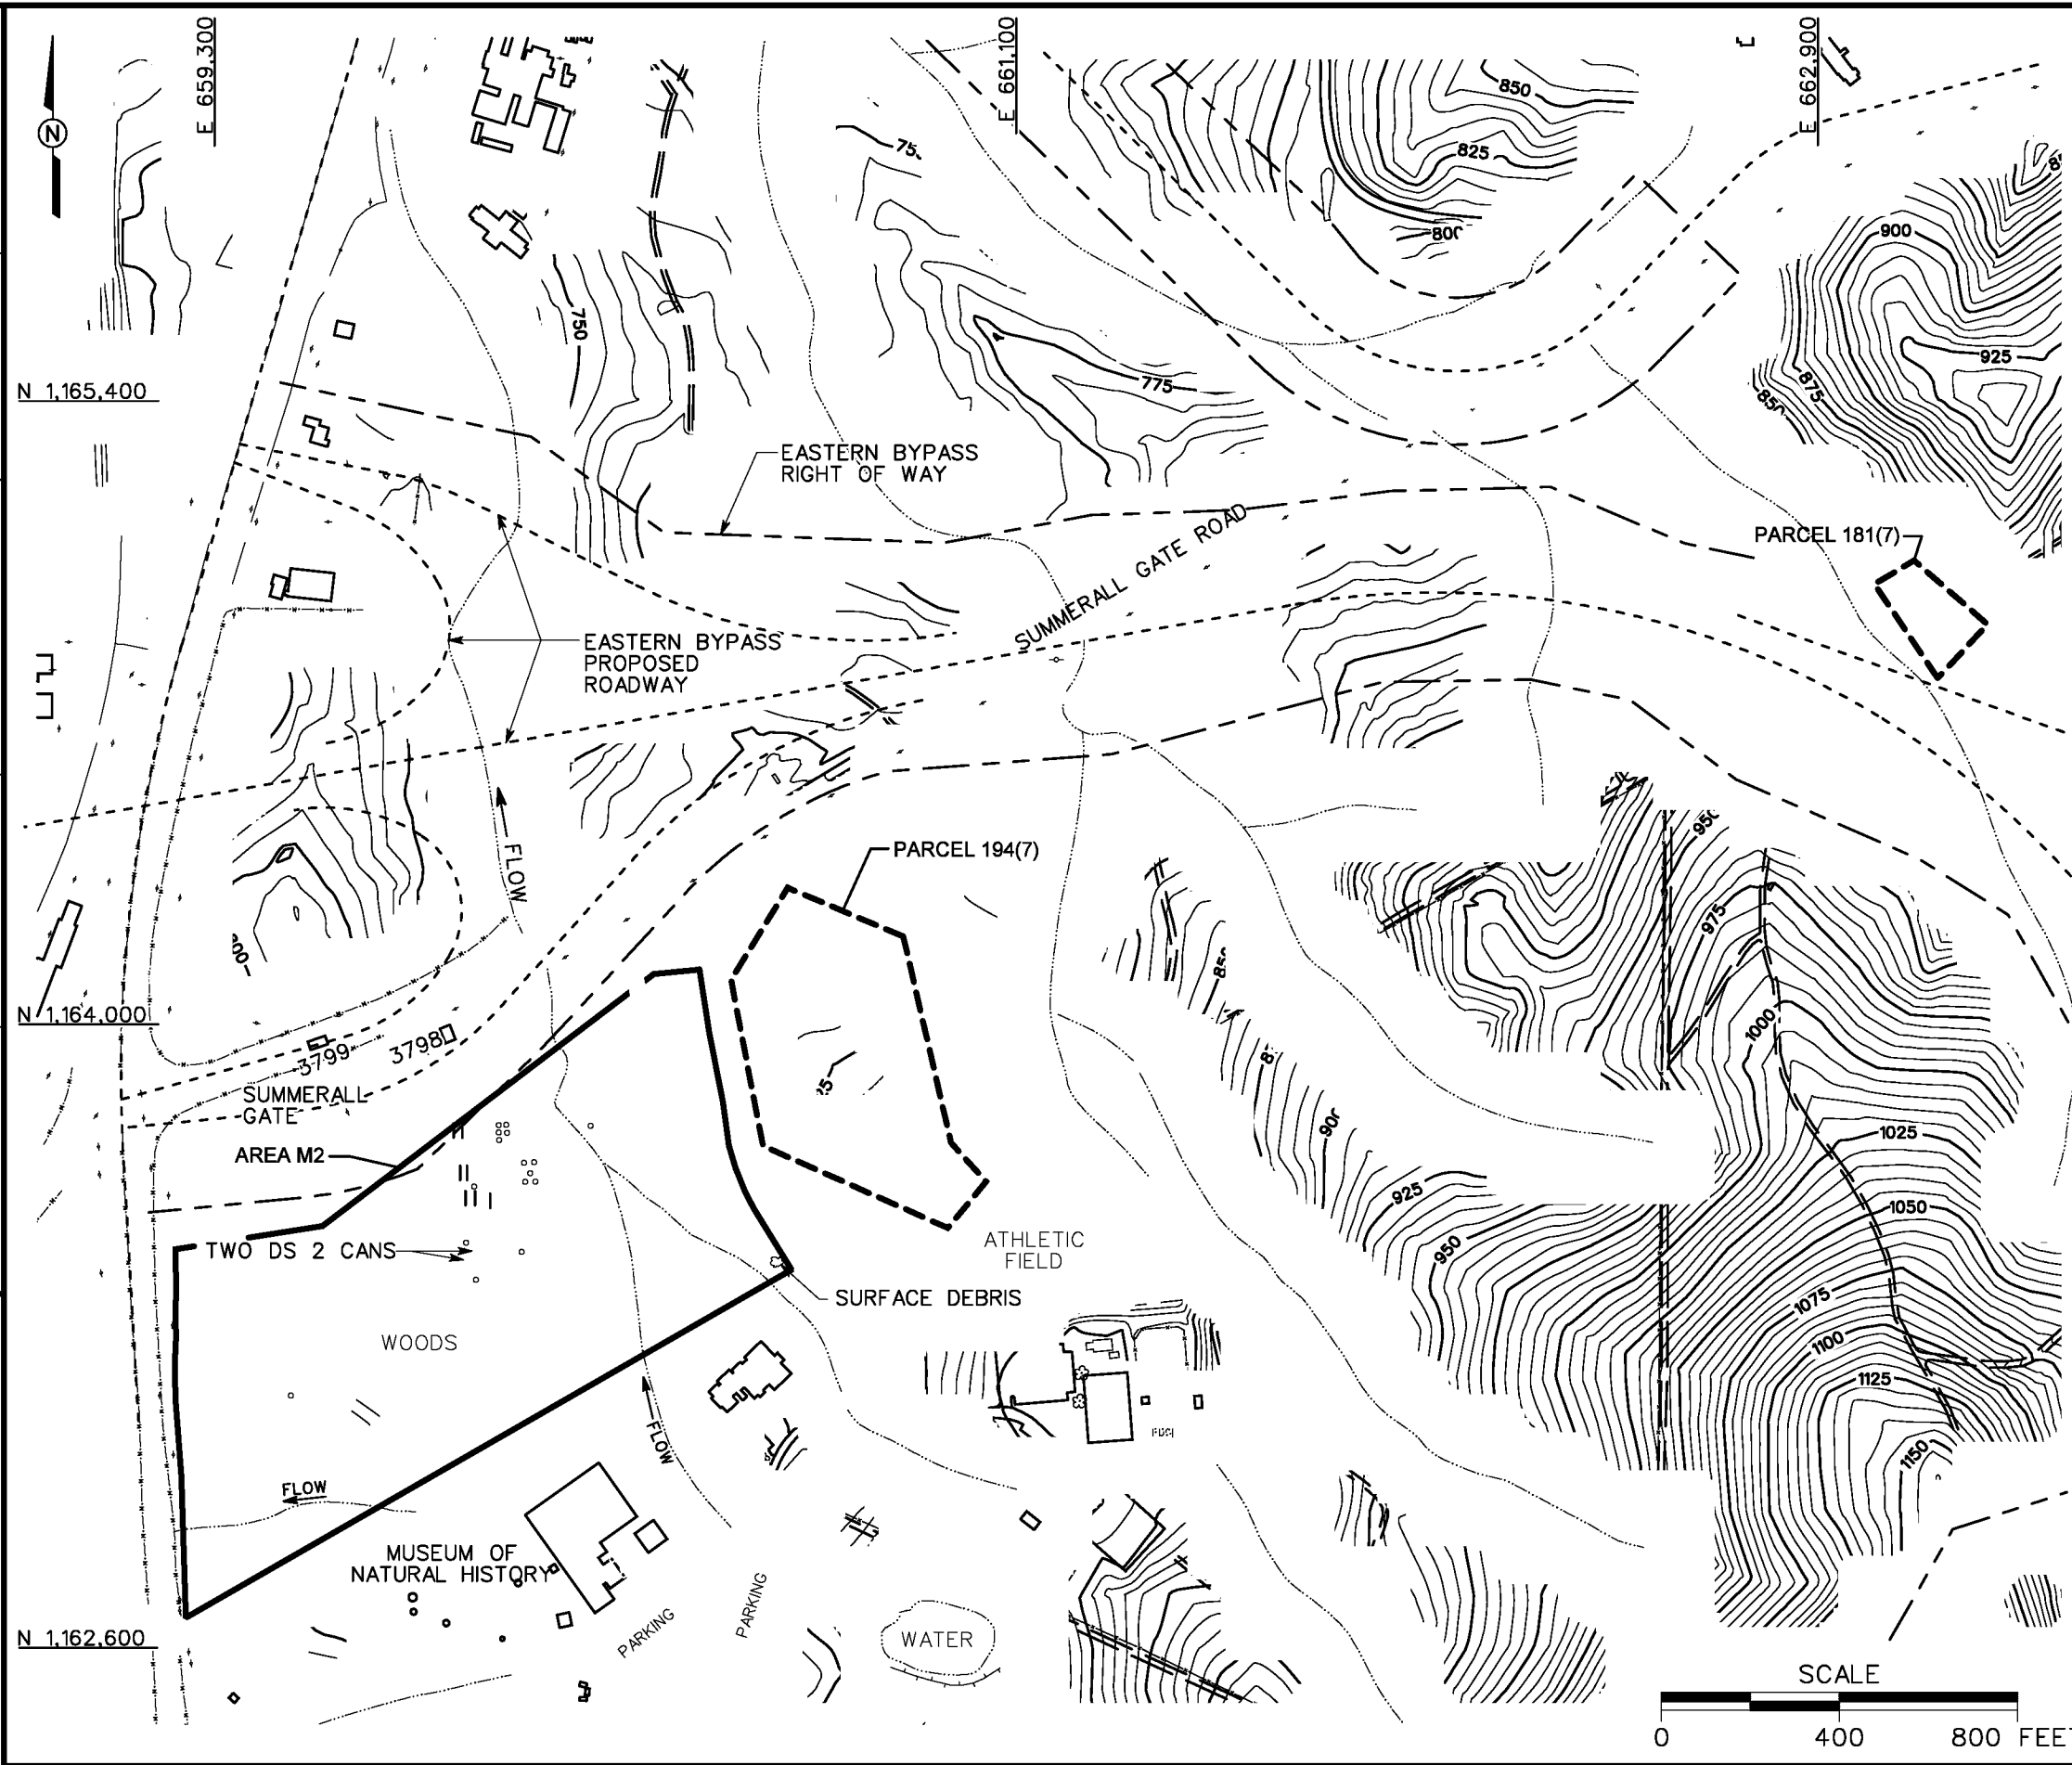

LEGEND

- UNIMPROVED ROADS AND PARKING
- PAVED ROADS AND PARKING
- BUILDING
- TOPOGRAPHIC CONTOURS (CONTOUR INTERVAL - 5 FEET)
- TREES / TREELINE
- PARCEL BOUNDARY
- SURFACE DRAINAGE / CREEK
- MANMADE SURFACE DRAINAGE FEATURE
- FENCE
- RAILROAD
- UTILITY POLE
- SURFACE MOUND
- SURFACE DEPRESSIONS (5'-6' IN DIAMETER AND 3'-4' DEEP)
- TRENCH LOCATION (12'-18' IN LENGTH AND 1'-3' DEEP)
- DS 2 DECONTAMINATION SOLUTION NO. 2
- EASTERN BYPASS RIGHT OF WAY BOUNDARY
- EASTERN BYPASS PROPOSED ROADWAY

FIGURE 1-2
SITE MAP
AREA M2, SUBSECTION OF AREA 45

U. S. ARMY CORPS OF ENGINEERS
MOBILE DISTRICT
FORT McCLELLAN
CALHOUN COUNTY, ALABAMA
Contract No. DACA21-96-D-0018

